


Rev#	Date	Description	App'd
A	AUG. 09	BUILDING CONTROL COMMENTS - 07/05/09	

ALL DIMENSIONS TO BE CHECKED ON SITE PRIOR TO CONSTRUCTION AND MANUFACTURE, AND ANY DISCREPANCIES TO BE REPORTED TO CONTRACT ADMINISTRATOR

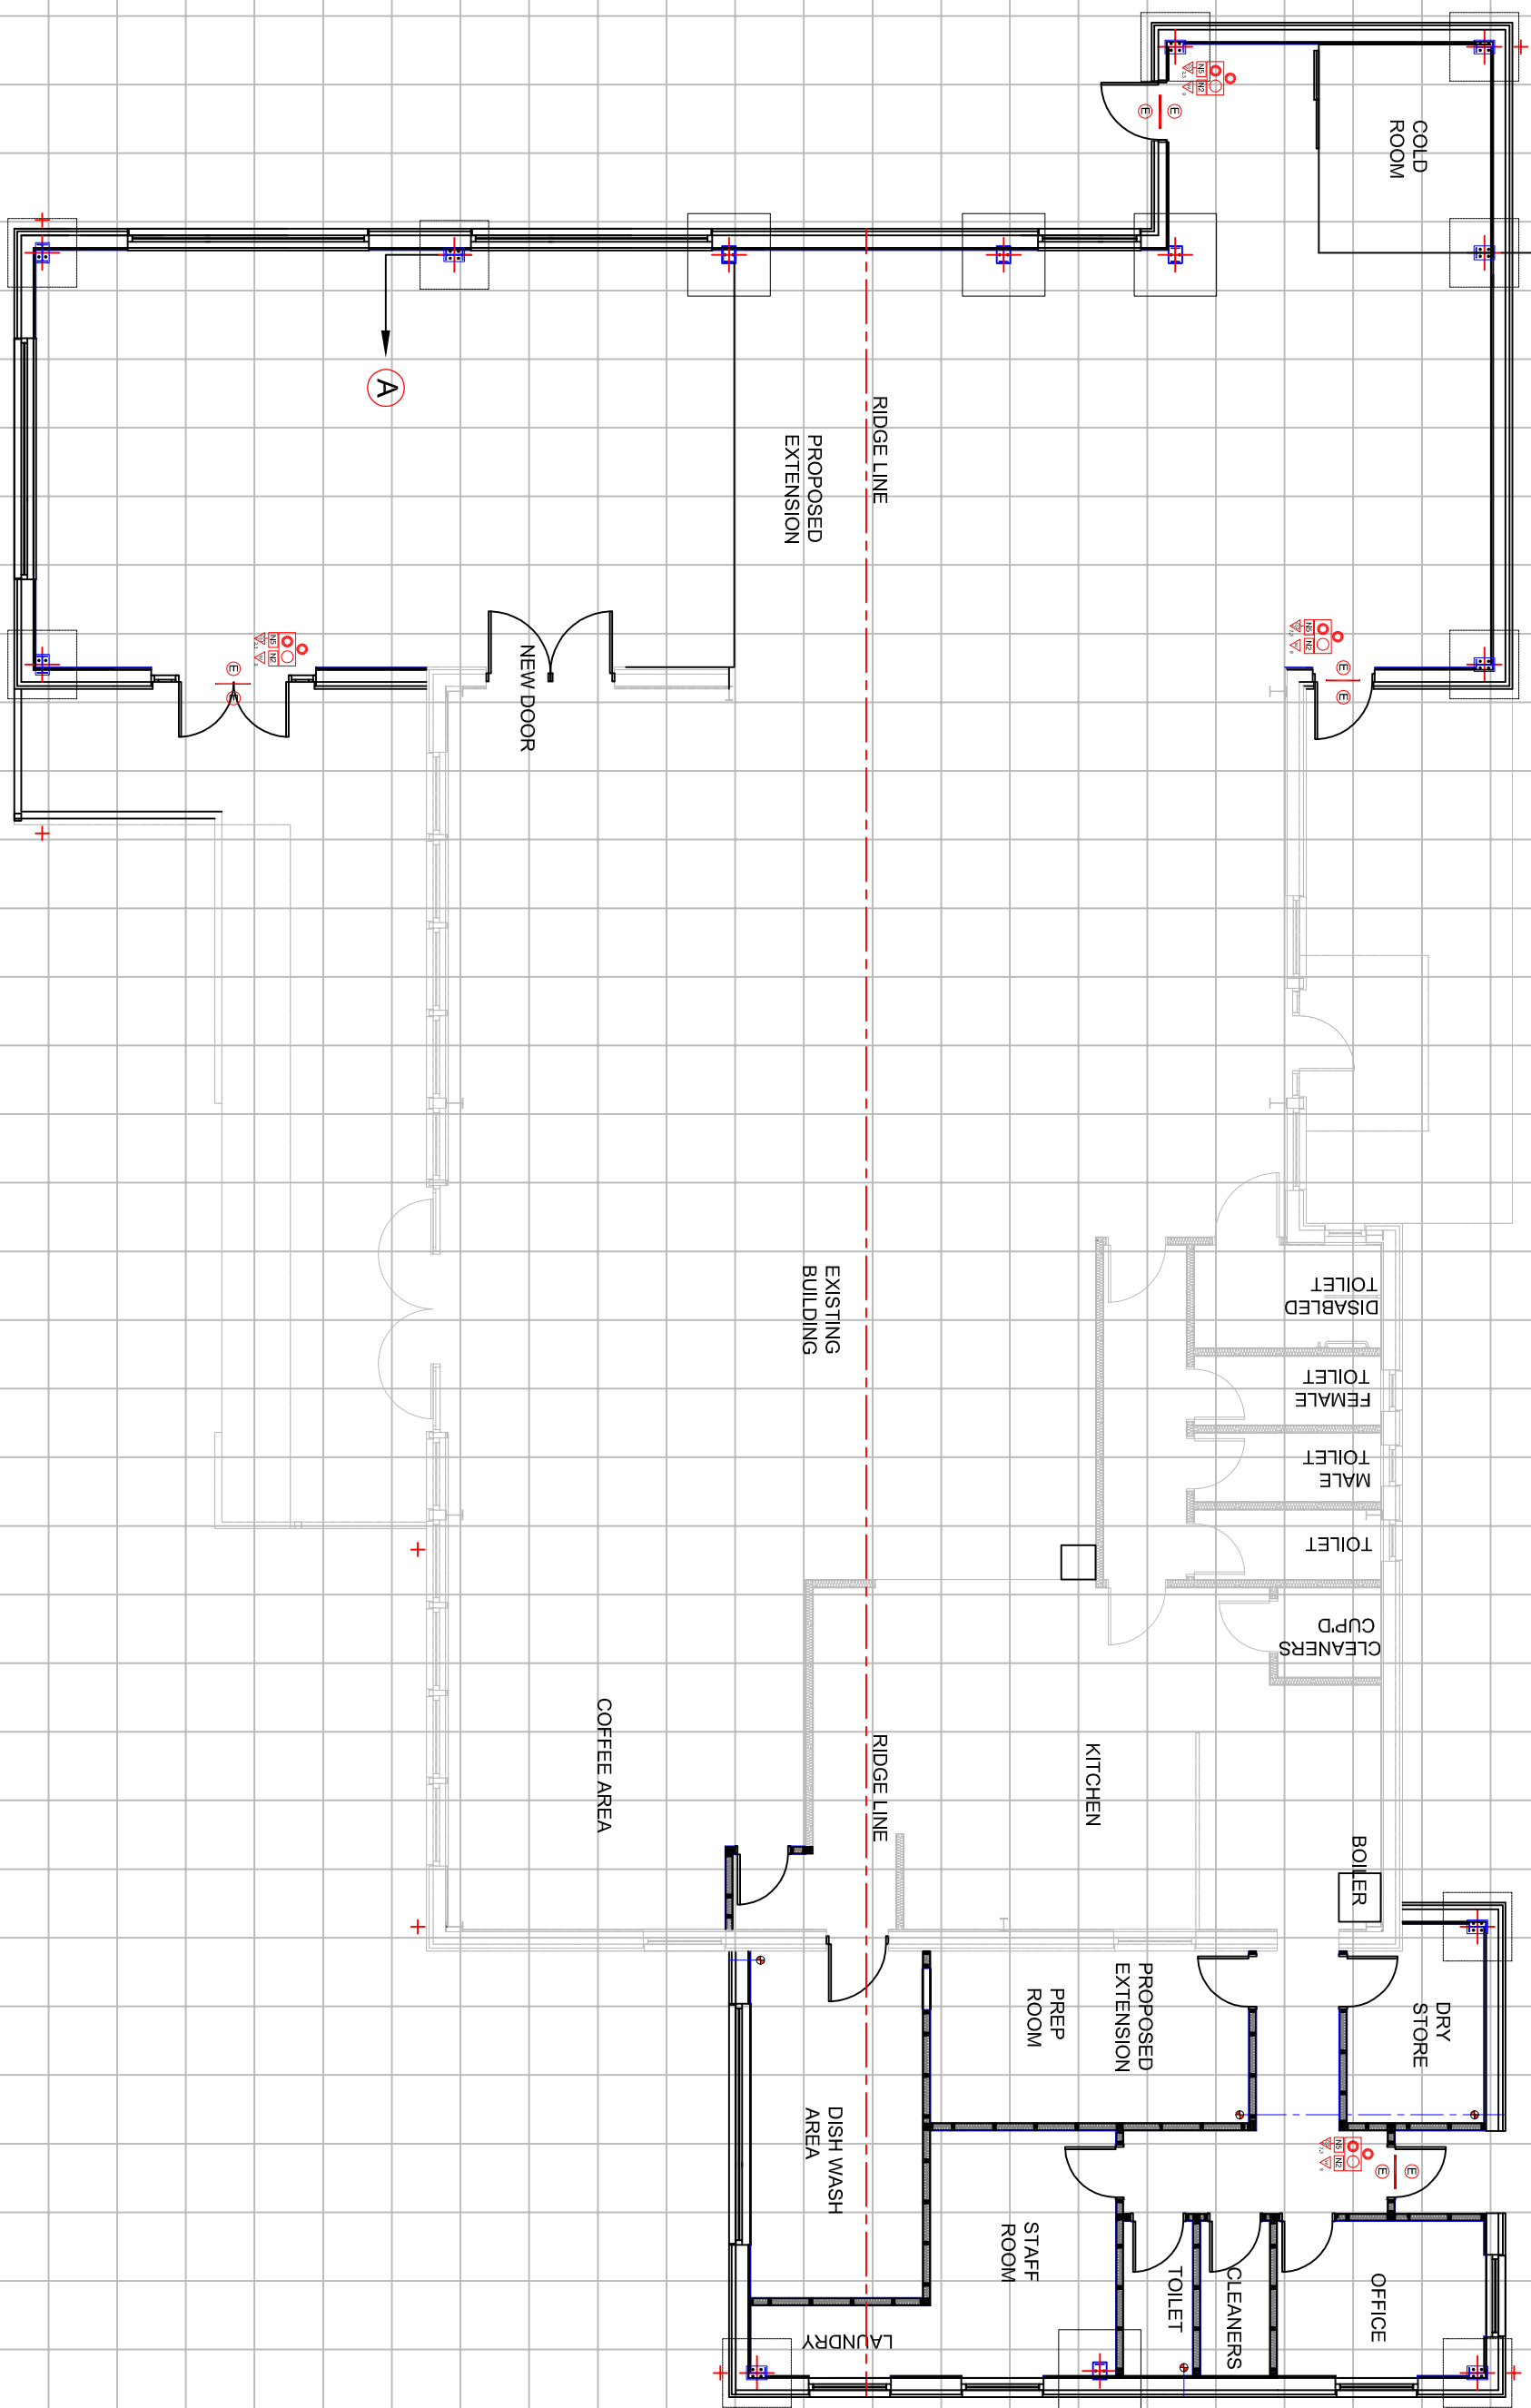

FLOOR PLAN
SCALE - 1:100

algo
Blargowrie Ltd.

ALGO BUSINESS CENTRE
GLENN KAYN ROAD
PERTH
PH2 0NU
Tel: 01738 450436
Fax: 01738 450446
E-mail: pm@algo.co.uk
Web: www.algo.co.uk

Drawn By	DR	Checked By	-
Drawing Sheet Size	A3	Scale	AS SHOWN
		Date	AUG. 09

Project Title
PROPOSED EXTENSION TO CRAIGIES FARM SHOP, SOUTH QUEENSFERRY, EDINBURGH, EH30 9TR

Drawing Title
FLOOR PLAN

Project Number	1659	Revision	A
Drawing Number	CON_04		